
U-2524D ITS-16

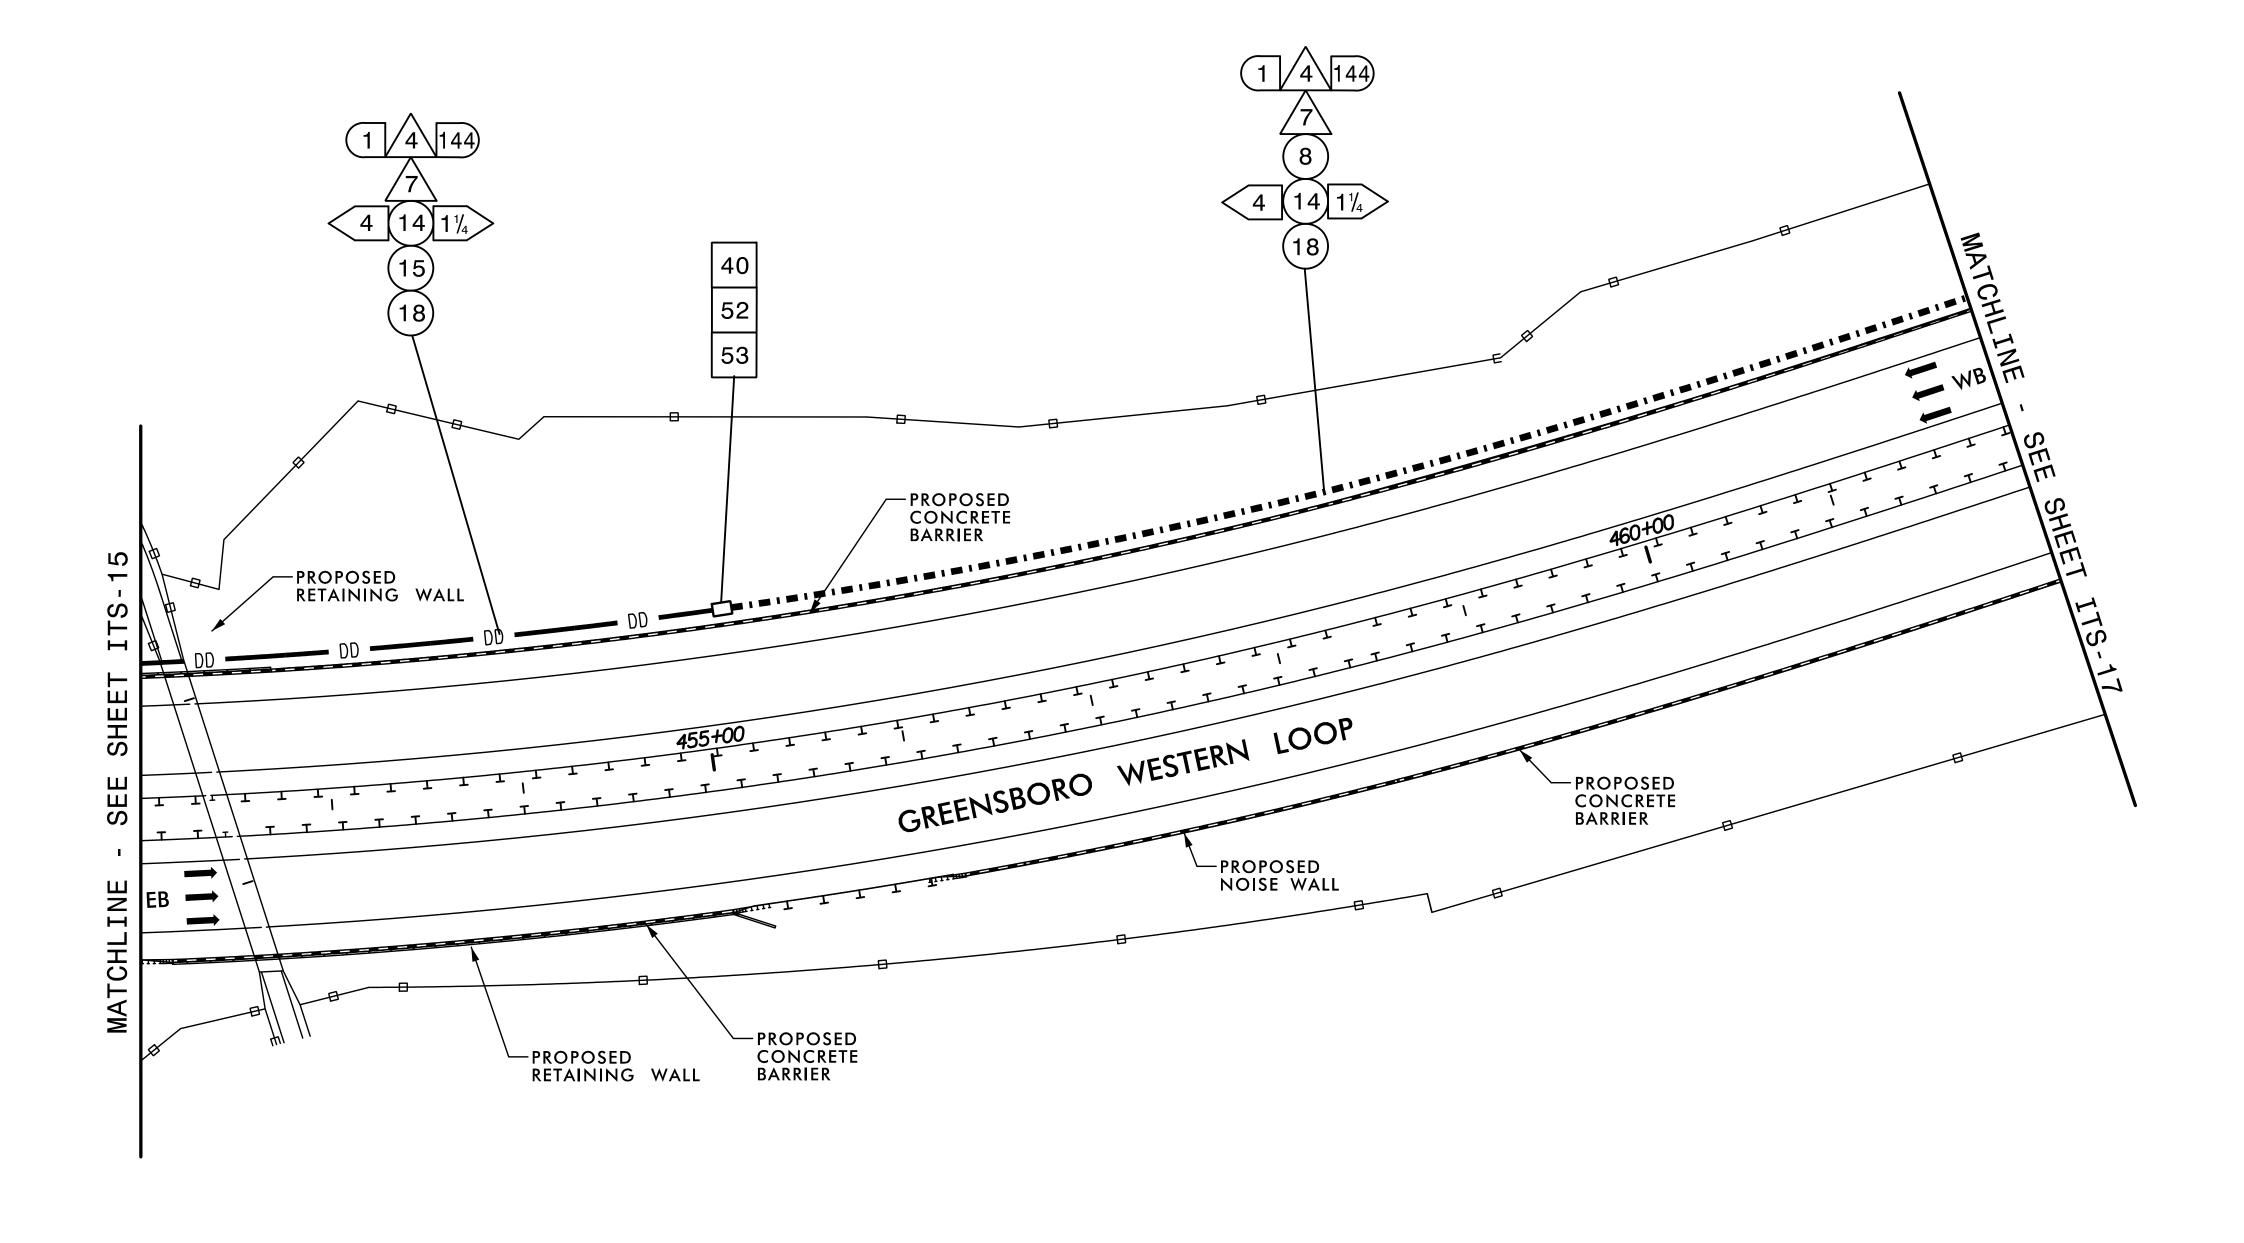

DOCUMENT NOT CONSIDERED FINAL UNLESS ALL SIGNATURES COMPLETED

Plans Prepared for:

Mobility and State of the Control of the Cont

CABLE ROUTING PLAN

DIVISION 7 GUILFORD CO. GREENSBORO

PLAN DATE: APRIL 2016 REVIEWED BY: A.D. KLINKSIEK

750 N. Greenfield Pkwy., Garner, NC 27529 PREPARED BY: T.R. TERRELL REVIEWED BY: H.L. WINSTEAD

ELL REVIEWED BY: H.L. WINSTEAD

INIT. DATE

L. Winstead, gr. 4/25/2010

E53182981472474...
SIGNATURE

DATE

CADD Filename: U2524D ITS-16.dgn

NOTE:

 MAINTAIN A MINIMUM OF SIX (6) FEET FROM THE EDGE OF PAVEMENT WHEN TRENCHING PARALLEL TO THE ROADWAY. HNTB NORTH CAROLINA, P.C.
343 E. Six Forks Road, Suite 200
Raleigh, North Carolina 27609
NC License No: C-1554